




1 WEST ELEVATION
SCALE 1/8"=1'-0"

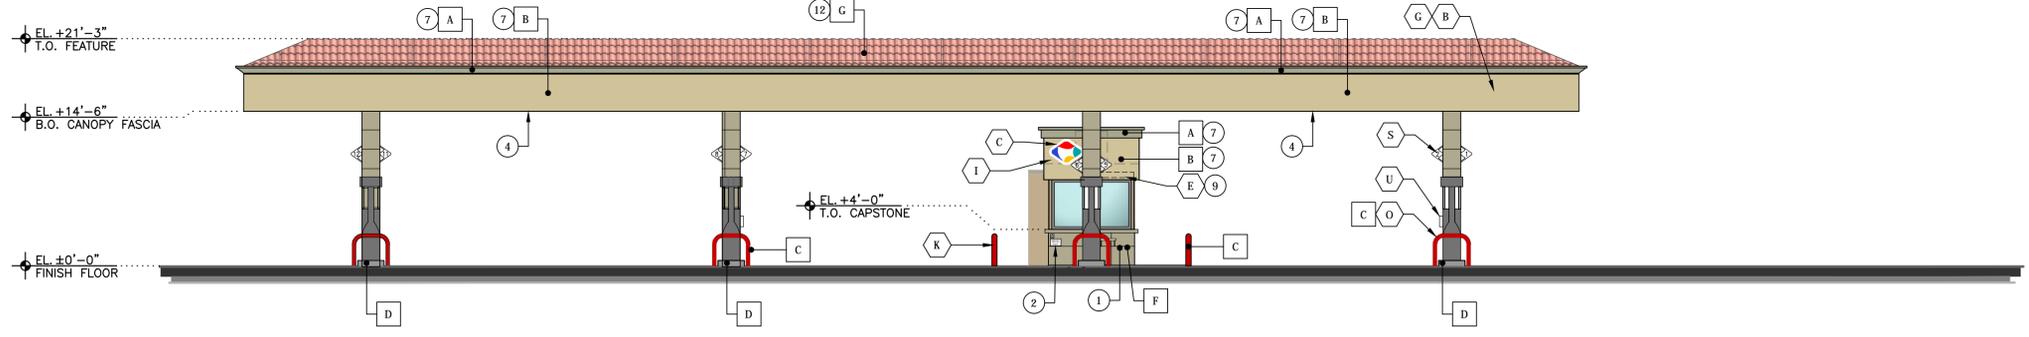

2 SOUTH ELEVATION
SCALE 1/8"=1'-0"

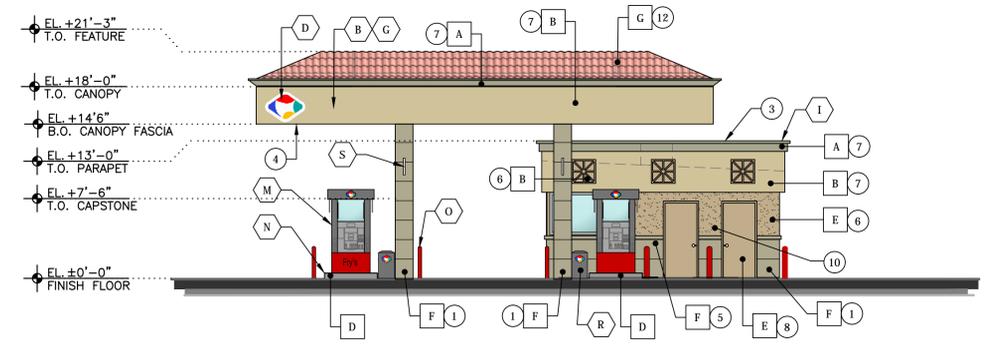

3 EAST ELEVATION
SCALE 1/8"=1'-0"

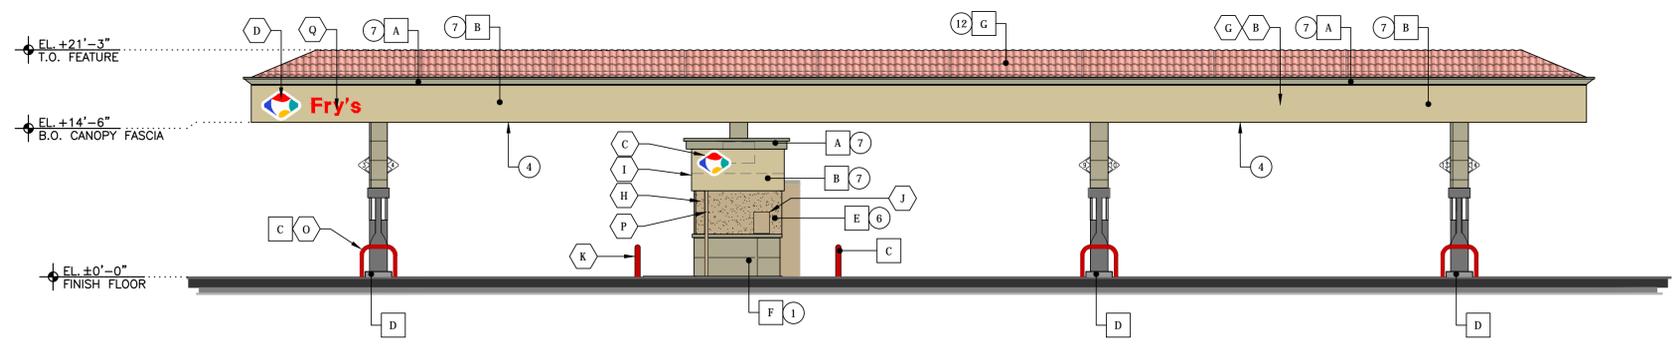

4 NORTH ELEVATION
SCALE 1/8"=1'-0"

GENERAL NOTES:

- A. CONTRACTOR SHALL SUBMIT: MASONRY, MORTAR AND PAINT SAMPLES TO FRY'S CONSTRUCTION REPRESENTATIVE FOR APPROVAL PRIOR TO ORDERING MATERIALS.
- B. PREMANUFACTURED CANOPY AND KIOSK PROVIDED BY OTHERS.
- C. ALL ON-SITE SIGNAGE UNDER SEPARATE PERMIT.
- D. FUEL DISPENSERS SHALL COMPLY WITH ACCESSIBLE GUIDELINES.

KEYED NOTES:


- 1. LOOKS LIKE CAST STONE.
- 2. EMERGENCY STOP SWITCH.
- 3. PARAPET AT KIOSK TO BE TALL ENOUGH TO COMPLETELY CONCEAL ROOF MOUNTED MECHANICAL EQUIPMENT.
- 4. CANOPY LIGHTS SHALL BE FLUSH OR RECESSED.
- 5. 4" CAPSTONE.
- 6. EIFS FINISH.
- 7. TEXCOTE FINISH OVER (ACM) PANEL.
- 8. H.M. DOOR AND FRAME.
- 9. PROVIDE MIN. 12" HIGH W/2" STROKE BUILDING ADDRESS IN CONTRASTING COLOR TO WALL.
- 10. PROVIDE 4" MIN. NO SMOKING SIGNAGE.
- 11. FIRE RISER ENCLOSURE.
- 12. LOOKS LIKE TERRA COTTA CLAY TILE.

COLOR/FINISH LEGEND:

- A. DUNN EDWARDS DE6250 "FAIRBANK GREEN"
- B. DUNN EDWARDS DEC745 "CHAPPARAL"
- C. MATCH COLOR SHERWIN WILLIAMS 4081 "SAFETY RED"
- D. MATCH COLOR SHERWIN WILLIAMS 4107 "GRAPHITE"
- E. DUNN EDWARDS 6136 "TERRACOTTA SAND"
- F. STONE BASE TO MATCH EXISTING STORE
- G. CLAY TILE TO MATCH EXISTING STORE
- H. DUNN EDWARDS 6251 "GREEN SCENE"

EQUIPMENT SCHEDULE

ITEM	DESCRIPTION	COLOR	MANUFACTURER	MODEL	FURNISHED BY	INSTALLED BY
A	STATIC WARNING DECAL (MIN. 12" H X 6" W)		WAYNE		DISPENSER MANUFACTURER	DISPENSER MANUFACTURER
B	CANOPY		MADISON		CANOPY FABRICATOR	CANOPY FABRICATOR
C	LOGO - NON-ILLUMINATED (28" H x 37 1/2" W)		DUALITE		OWNER	SIGN INSTALLER
D	ILLUMINATED LOGO SIGN		DUALITE		OWNER	SIGN INSTALLER
E	PRE-CUT BLACK VINYL ADDRESS DECALS PER LOCAL AUTHORITY SPECIFICATIONS, IF REQUIRED				GENERAL CONTRACTOR	GENERAL CONTRACTOR
F	DISPENSER DOOR GRAPHICS	RED WITH WHITE LETTERS	WAYNE		DISPENSER MANUFACTURER	DISPENSER MANUFACTURER
G	CANOPY FASCIA	PER SCHED.	MADISON		CANOPY FABRICATOR	CANOPY FABRICATOR
H	KIOSK - PREFABRICATED	PER SCHED.	SAGEBRUSH		KIOSK FABRICATOR	GENERAL CONTRACTOR
I	KIOSK FASCIA	PER SCHED.	SAGEBRUSH		KIOSK FABRICATOR	GENERAL CONTRACTOR
J	ELECTRICAL DISCONNECTS				GENERAL CONTRACTOR	GENERAL CONTRACTOR
K	6" DIAMETER BOLLARD - G.C. TO PAINT	SAFETY RED			GENERAL CONTRACTOR	GENERAL CONTRACTOR
L	HEALTH AND SAFETY DECALS		WAYNE		DISPENSER MANUFACTURER	GENERAL CONTRACTOR
M	DISPENSER		WAYNE		OWNER	GENERAL CONTRACTOR
N	ISLAND FORMS - G.C. TO PAINT	GRAPHITE SW4107	OPW		OWNER	GENERAL CONTRACTOR
O	U-SHAPED BOLLARD - G.C. TO PAINT, 3'-0" IN HEIGHT	SAFETY RED	RIVERSIDE		OWNER	GENERAL CONTRACTOR
P	3"x2" DOWNSPOUT - PAINT TO MATCH WALL		SAGEBRUSH		KIOSK FABRICATOR	KIOSK FABRICATOR
Q	ILLUMINATED CHANNEL LETTERS		DUALITE		OWNER	SIGN INSTALLER
R	WASTE RECEPTACLE/WINDSHIELD SERVICE CENTER		DCI MARKETING		OWNER	GENERAL CONTRACTOR
S	PUMP NUMBER FLAG				CANOPY FABRICATOR	GENERAL CONTRACTOR
T	4" BLACK VINYL DECAL (DISPENSER NUMBER)				OWNER	GENERAL CONTRACTOR
U	FIRE EXTINGUISHER				OWNER	GENERAL CONTRACTOR

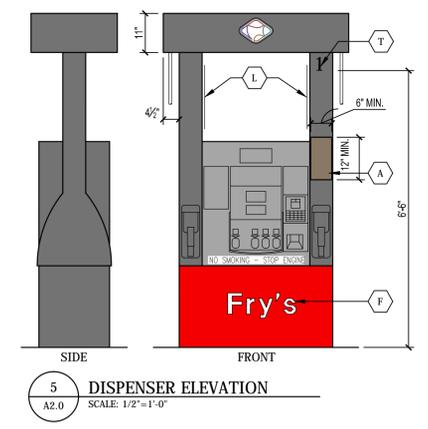

5 DISPENSER ELEVATION
SCALE: 1/2"=1'-0"

PRELIMINARY, NOT RELEASED FOR CONSTRUCTION OR RECORD

SUSTAINABILITY ENGINEERING GROUP
SEG
8280 E. GELDING DR #101, SCOTTSDALE, ARIZONA 85260
WWW.AZSEG.COM TEL. 480.588.7226



FOOD & DRUG STORES
fray's
Fry's Food Stores of Arizona
500 South 98th Avenue, Bldg A
Tulsa, OK 74116
Phone: (918) 757-1984
Fax: (918) 907-1874

The Kroger Co.
10251 East 51st Street, Suite A
Denver, CO 80229
Phone: (303) 756-9977
Fax: (303) 756-9966

PROJECT: FRY'S #18 NEW FUEL CENTER
LOCATION: 10661 N. ORACLE ROAD, ORO VALLEY, AZ 85737

DRAWN: CASTELLO
DESIGNED: CASTELLO
CHECKED: CASTELLO
PROJ. MGR.: FAKIH
DATE: 9/17/2015
ISSUED FOR: CUP/PAD TEXT AMENDMENT/CDR

REVISION NO.	DATE

JOB NO.: 140718
SHEET TITLE:

FUEL CANOPY / KIOSK EXTERIOR ELEVATIONS

SHEET NO.: A2.00

THIS DRAWING IS AN INSTRUMENT OF SERVICE AND THE PROPERTY OF SUSTAINABILITY ENGINEERING GROUP, AND SHALL REMAIN THEIR PROPERTY. THE USE OF THIS DRAWING SHALL BE RESTRICTED TO THE ORIGINAL SITE FOR WHICH IT IS PREPARED AND PUBLICATION THEREOF IS EXPRESSLY LIMITED TO SUCH USE.