


# LOMAS DE ORO WASH

## CHANNEL IMPROVEMENTS

JOB/ PROJECT # OV30060718




SHEET INDEX PLAN

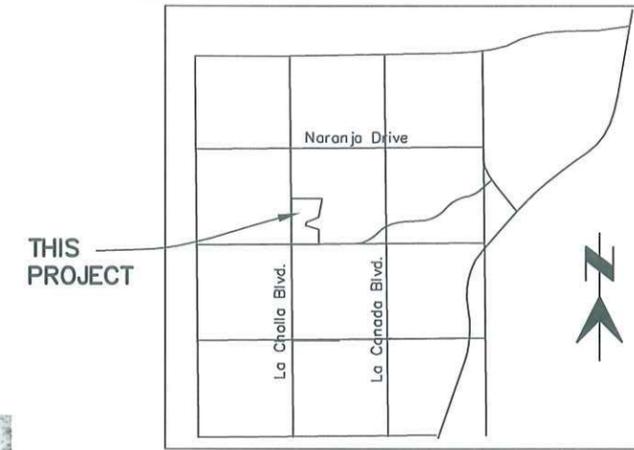

**LOCATION PLAN**

Section 15, T12S R13E  
G & SRB & M, PIMA COUNTY, ARIZONA  
SCALE: 1"=1 MILE

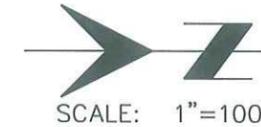

**TOWN OF ORO VALLEY COUNCIL**

- |                 |            |
|-----------------|------------|
| SATISH HIREMATH | MAYOR      |
| WILLIAM GARNER  | VICE MAYOR |
| JOHN HORNAT     | MEMBER     |
| BARRY GILLASPIE | MEMBER     |
| LOU WATERS      | MEMBER     |
| MARY SNIDER     | MEMBER     |
| STEVE SOLOMON   | MEMBER     |

**CONTENTS**

SHEET	DESCRIPTION
1	COVER SHEET
2	GENERAL NOTES AND SPECIFICATIONS
3	SURVEY CONTROL PLAN
4-5	TYPICAL SECTIONS AND DETAILS
6	NORTH DRIVEWAY DETAIL
7	SOUTH DRIVEWAY DETAIL
8-10	CHANNEL PLAN AND PROFILE
11-14	CROSS-SECTIONS
15-17	SWPPP PLAN SHEET



SCALES: HORIZ. 1"=100'  
VERT. N/A

DESIGNED:	MED/JO	DATE	5/10
DRAWN:	CE	CHECKED:	MED/KM
CHECKED:	MED	PROJ. ENG.:	MED

NO.	REVISION DESCRIPTION	DIV. ENGINEER	DATE



**PSOMAS**  
800 E. Wilshire Road, Suite 110  
Tucson, AZ 85719  
(520) 282-2300 (520) 292-1290 fax  
www.psomas.com

TOWN OF ORO VALLEY - PROJECT NO. OV30060718

PROJECT COVER SHEET  
FOR  
LOMAS DE ORO  
CHANNEL IMPROVEMENTS