



PHOTO 7

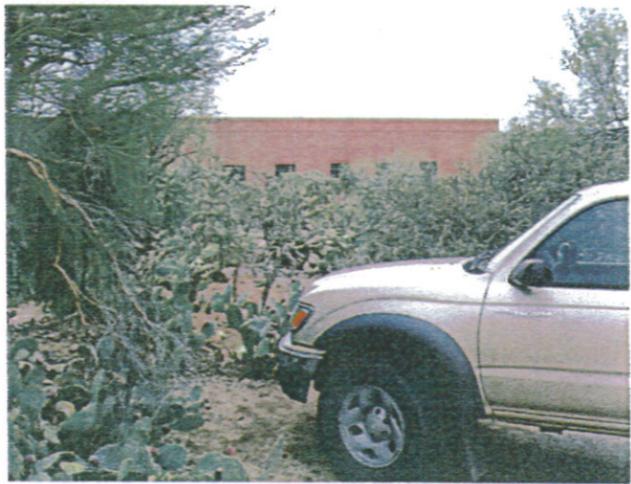


PHOTO 6



PHOTO 4



PHOTO 5




PHOTO 3



PHOTO 2



PHOTO 1

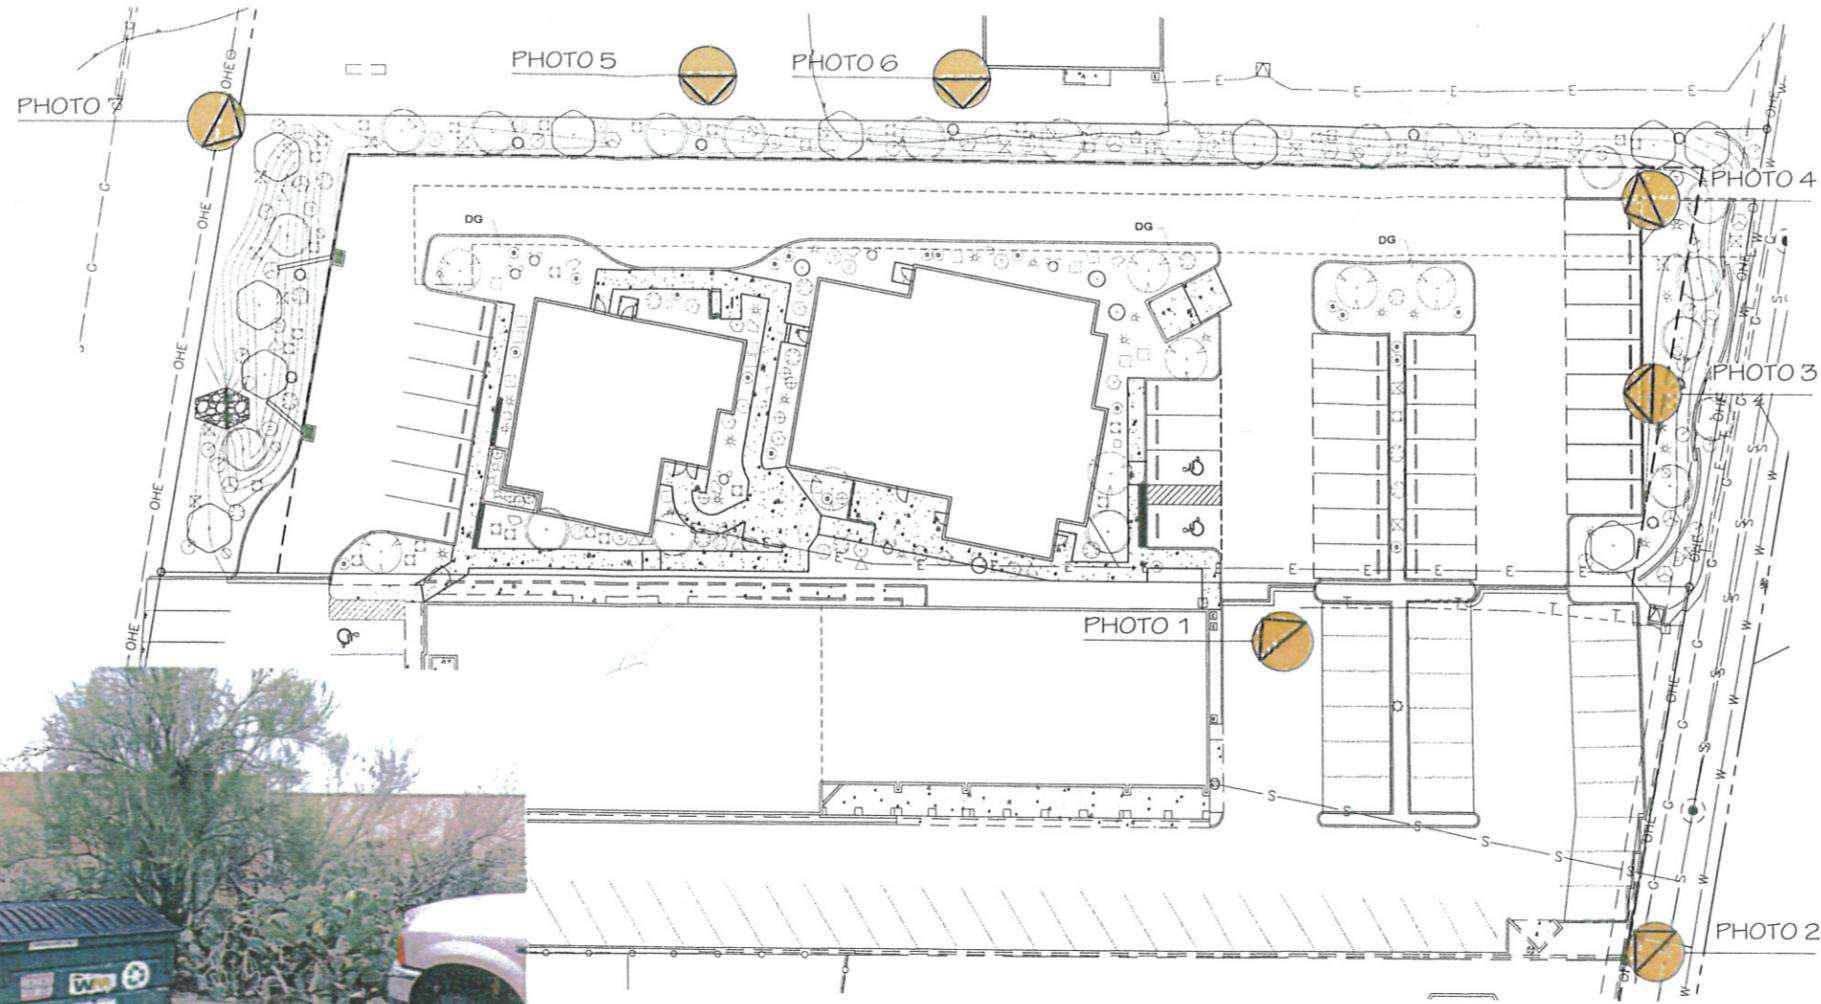

2102 N. Country Club Dr.
 Tucson, Arizona 85718
 520.527.2702 / 254.3131 F
 info@rtdg.com

rtdg
 ARCHITECTS

CASA DE LA LUZ
 7750 N. ORACLE ROAD

RECEIVED
 AUG 24 2011
 Town of Oro Valley

○ CASA DE LA LUZ _ SITE PHOTOS
 SCALE: NSA

P.1
 08/22/2011

2102 N. LOGAN BLVD #9
 TUCSON, ARIZONA 85716
 520.699.9792 / 520.697.9811 F
 FRANK@CDMARCHITECT.COM

CDM
 ARCHITECTS



PHOTO 4

PHOTO 1

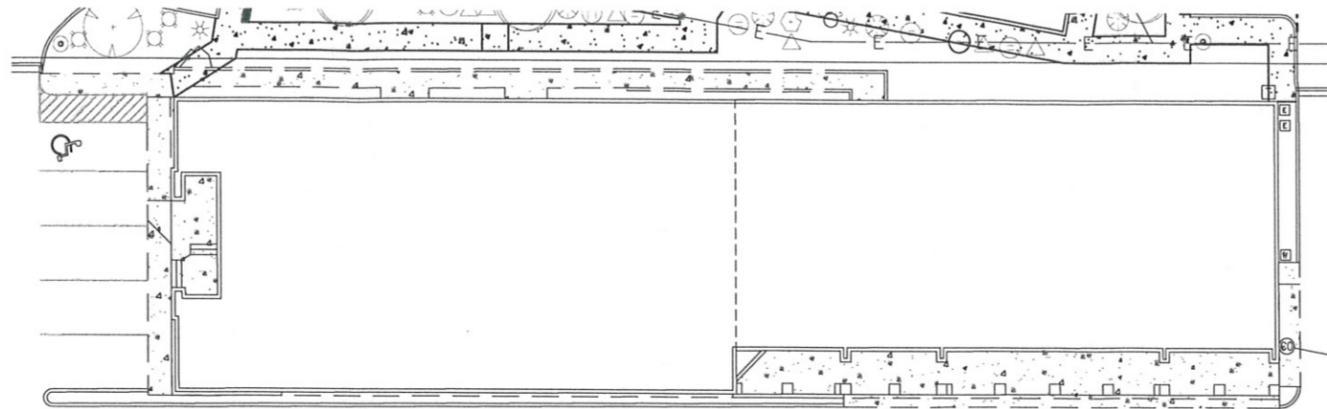


PHOTO 4



PHOTO 2

PHOTO 3



PHOTO 3



PHOTO 2



PHOTO 1

CASA DE LA LUZ
 7740 N. ORACLE ROAD

AUG 25 2011



CASA DE LA LUZ _ SITE PHOTOS EXISTING BUILDING

SCALE: NSA

E.1
 08/24/2011