


Required Front Setback Line

Extent of Front Yard

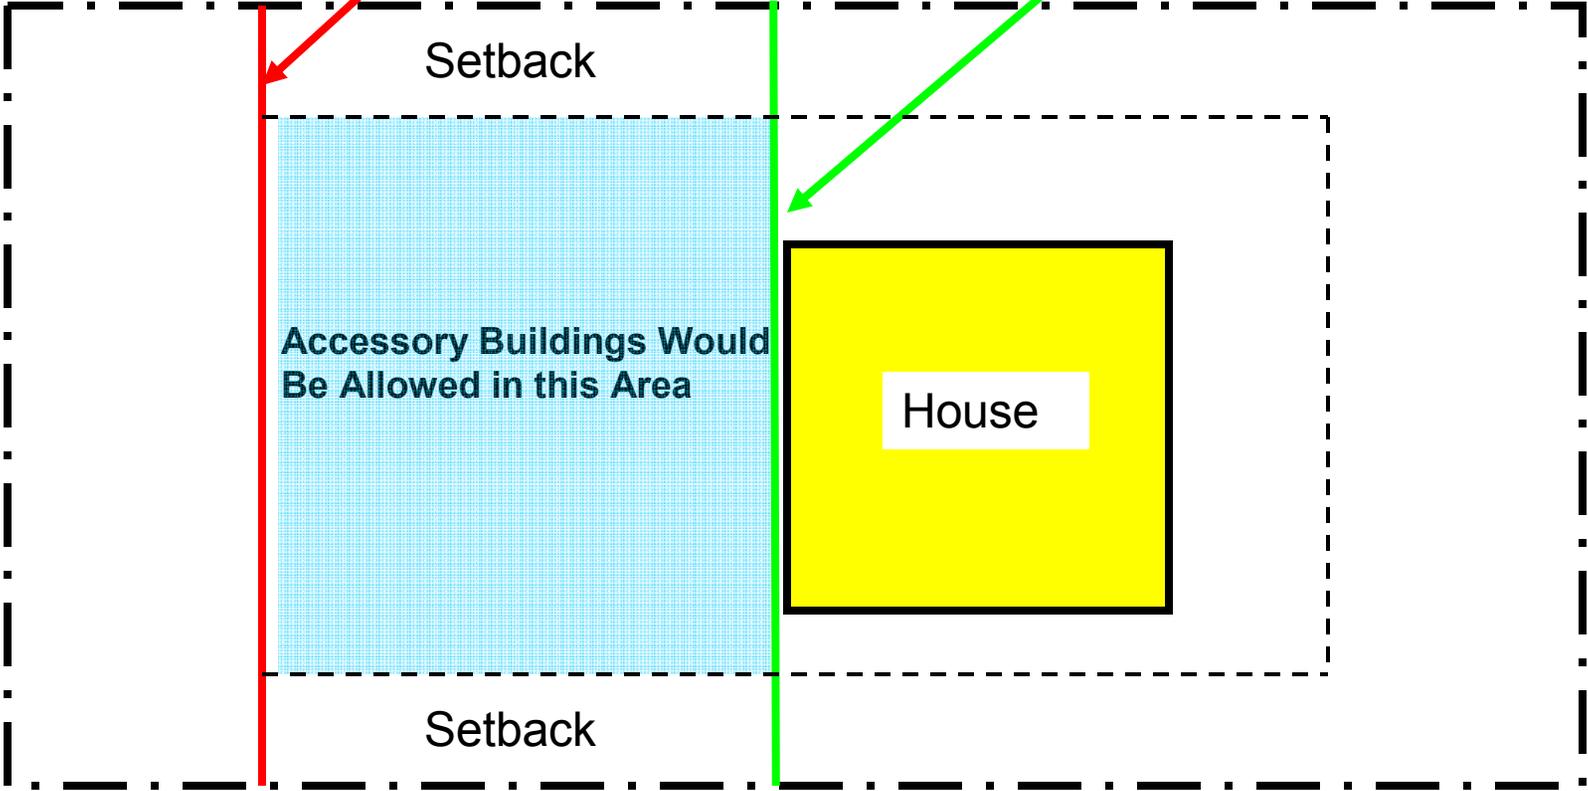

Attachment 3

Proposed Amendment