





East Elevation

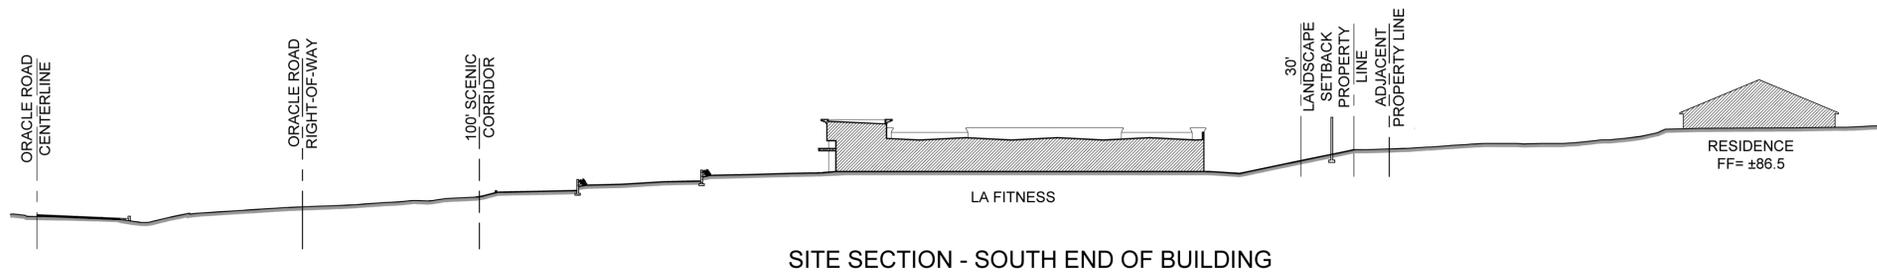




SITE SECTION - SOUTH END OF BUILDING

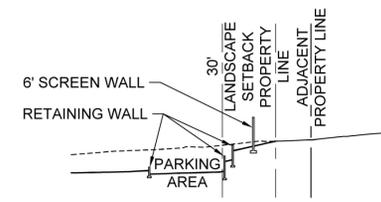

PARTIAL SITE SECTION - NORTH END OF BUILDING

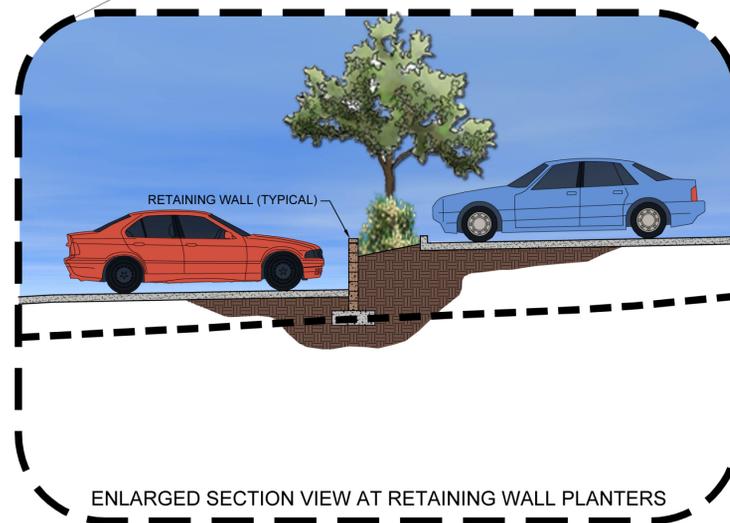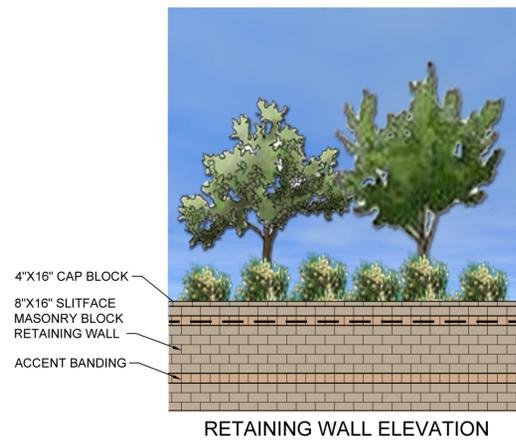

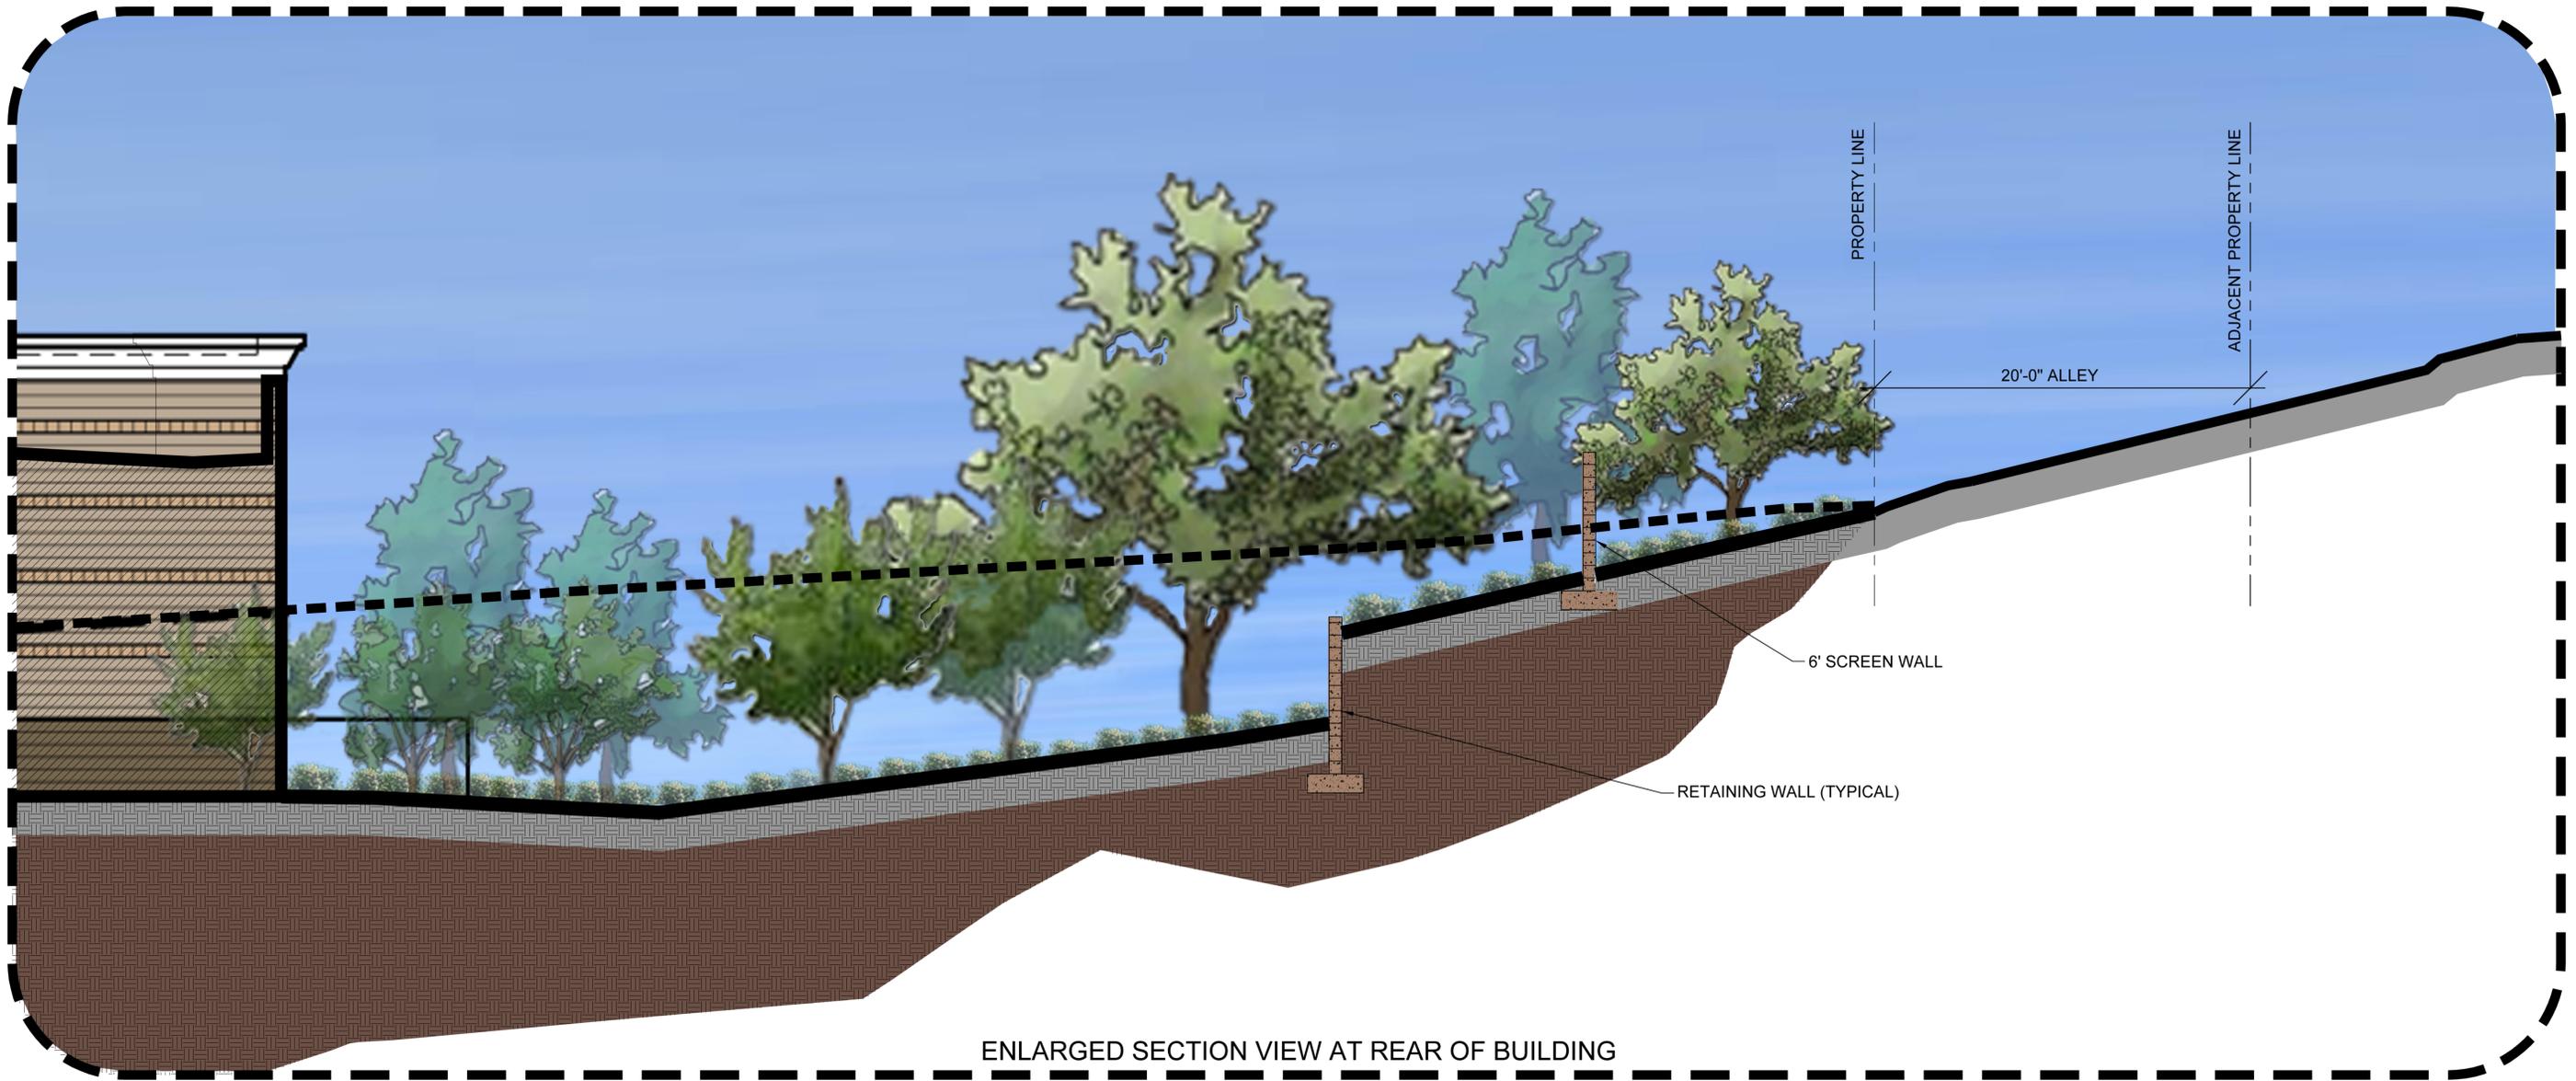

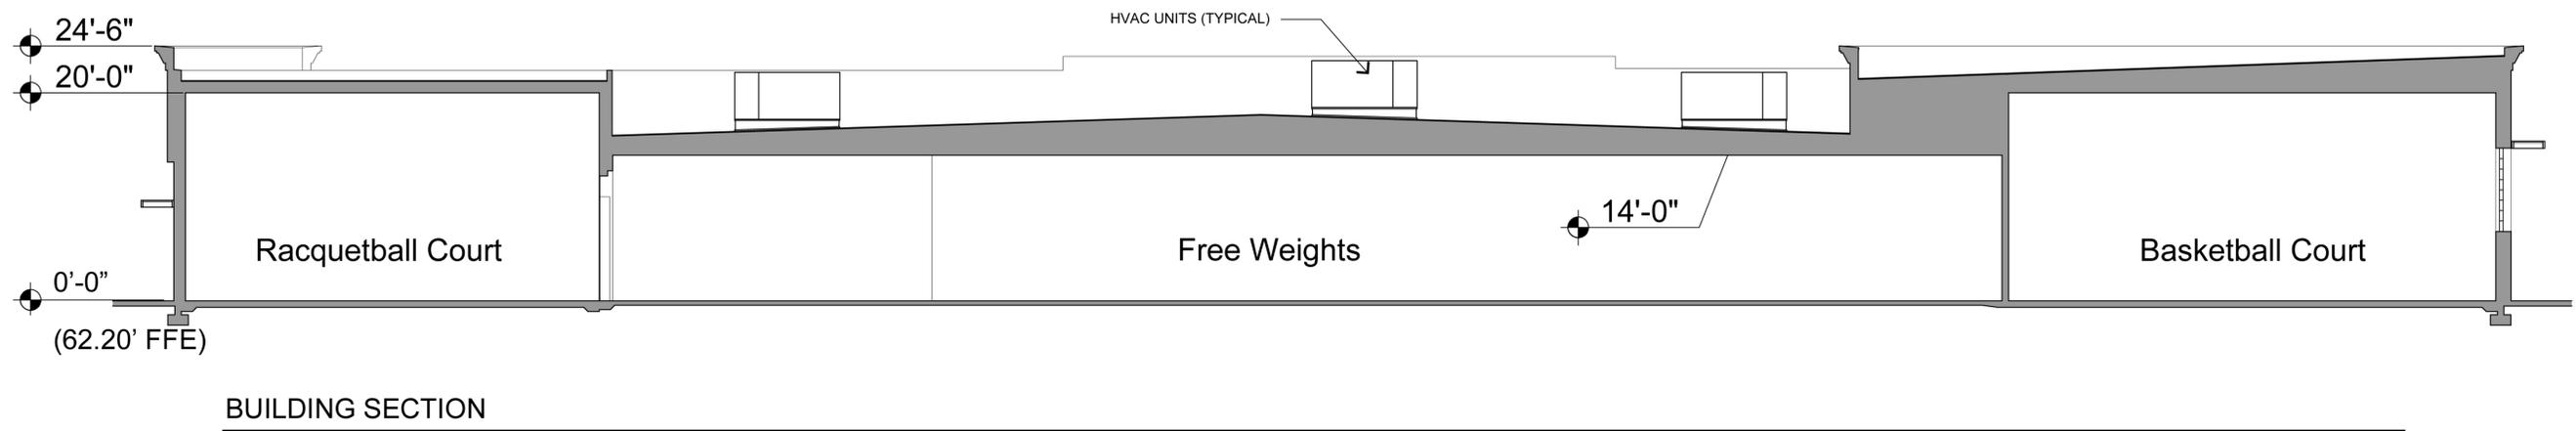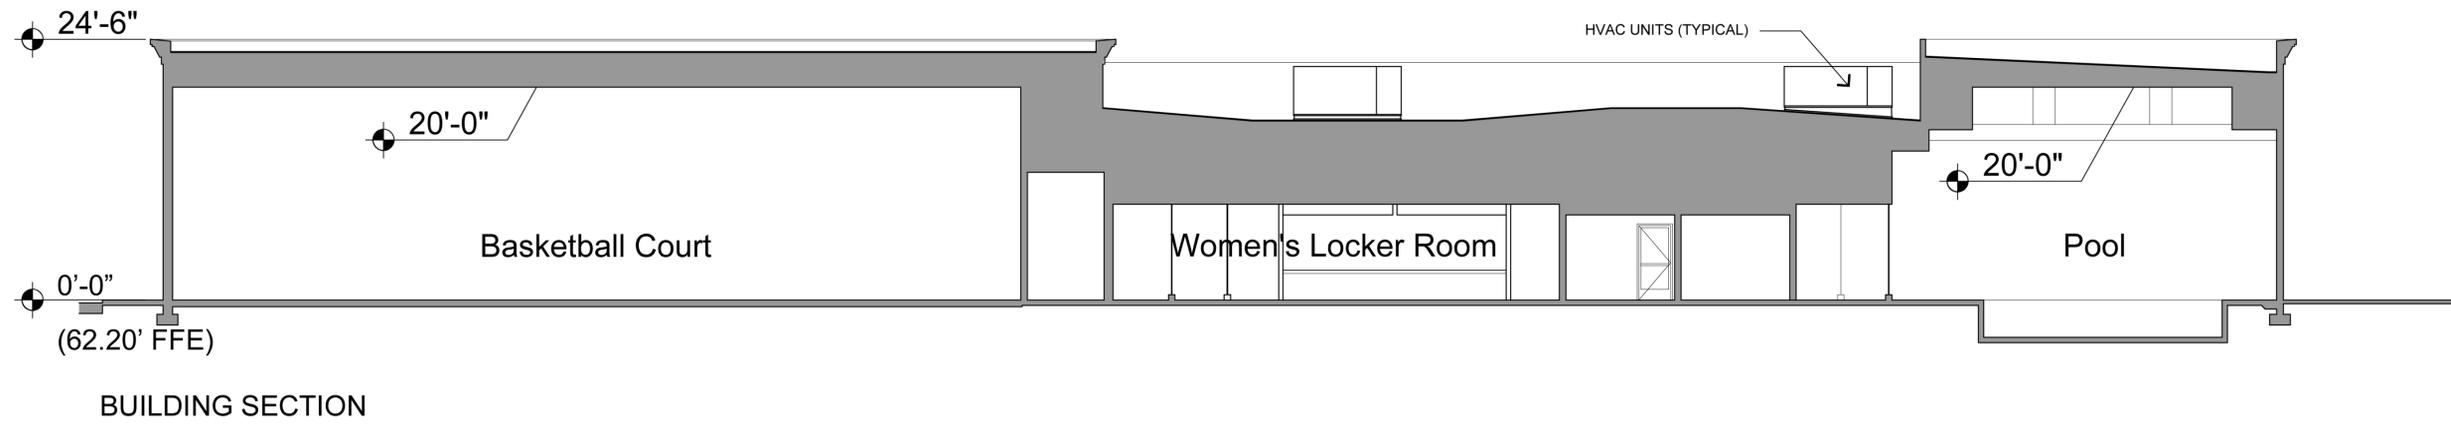



View of North West Corner



View of South East Corner



View of North East Corner



View of Entry Rotunda



View of Entry Rotunda

 **LA|FITNESS** - Palisades of Oro Valley

NEC Oracle Road (State Route 77) and Hardy Road