

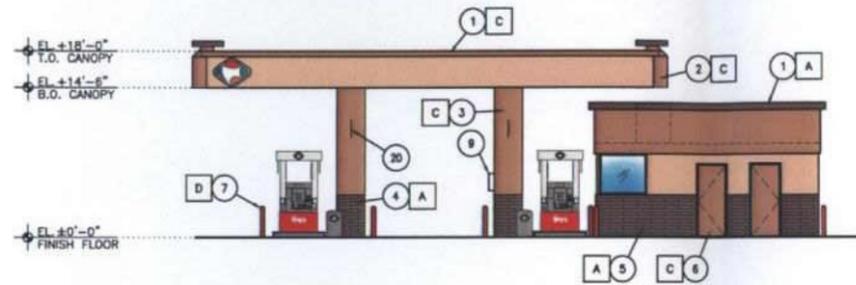




NORTH ELEVATION

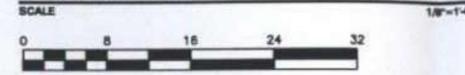

EAST ELEVATION

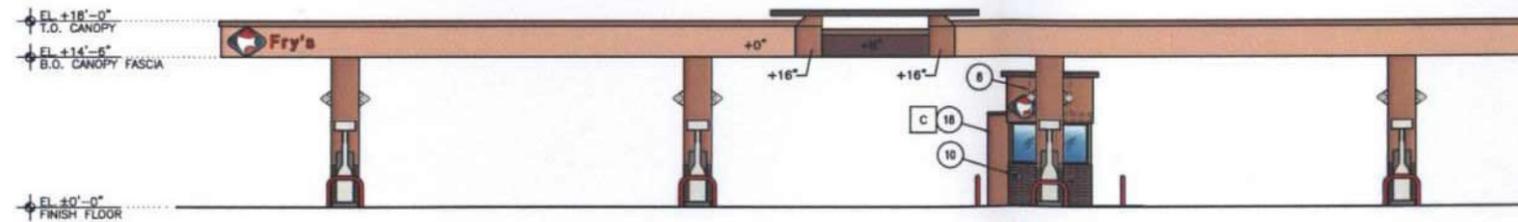

SOUTH ELEVATION

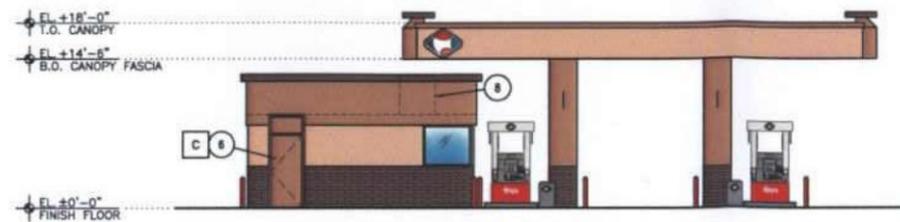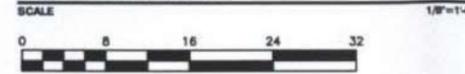

WEST ELEVATION



KEYNOTES

1. EPS POP OUT.
2. EPS.
3. EPS OVER CMU.
4. 4"x8"x16" CMU TO MATCH EXISTING MERCADO CENTER.
5. 4" H. CMU VENEER TO MATCH EXISTING MERCADO CENTER.
6. H.M. DOOR AND FRAME.
7. U-SHAPED PIPE BOLLARD.
8. MECHANICAL UNIT BEYOND.
9. INSTALL REMOTE CANOPY PRICE SIGN CONTROL BOX ON COLUMN SHOWN ON SITE PLAN. INSTALL CONTROL CABLES (FURNISHED WITH SIGN) INSIDE COLUMN AND THROUGH (1) 2 1/2" PVC CONDUIT FROM COLUMN ABOVE DECKING TO CENTERLINE OF PRICE SIGN CABINET. PAINT CONTROL BOX TO MATCH CANOPY COLUMNS.
10. EMERGENCY STOP SWITCH.
11. METAL WALL PANEL.
12. STEEL I-BEAM.
13. PUMP NUMBER FLAG - TYP.

EXTERIOR FINISH SCHEDULE

A		SHERWIN WILLIAMS 6047 "HOT COCOA" LRV=14
B		SHERWIN WILLIAMS 6129 "RESTRAINED GOLD" LRV=48
C		SHERWIN WILLIAMS 6123 "BAGUETTE" LRV=32
D		SHERWIN WILLIAMS 6868 "REAL RED" LRV=14

CIVIL ENGINEER



Fry's Food Stores of Arizona
700 South 27th Avenue, Flag A
Phoenix, AZ 85008
Phone (602) 907-1994
Fax (602) 907-1974



The Kroger Co.
10251 East First Street, Suite A
Phoenix, AZ 85024
Phone (602) 716-5917
Fax (602) 716-5905

PROJECT
FRY'S #117
NEW FUEL CENTER
LOCATION
NEC LA CANADA DRIVE &
LAMBERT LANE
ORO VALLEY, ARIZONA

PROJECT NO: 11215.00
DATE: 03/21/12

